



Aerial View- "An interesting cluster of finegrain frontages & articulated roofscapes"

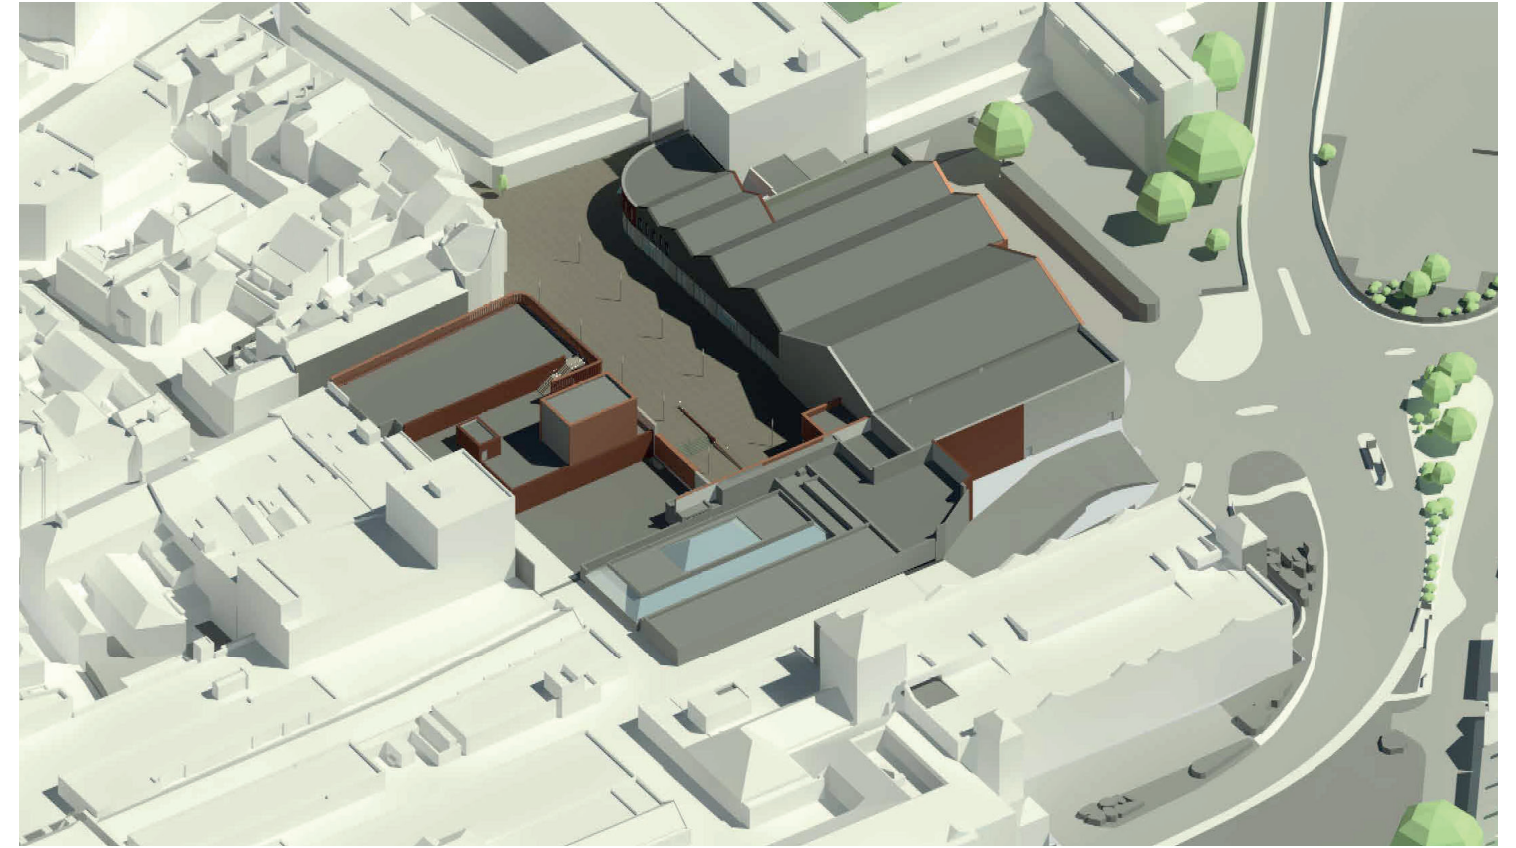

Market Building Elevations - Proposal



1 PROPOSED VICTORIA STREET ELEVATION
1 : 100

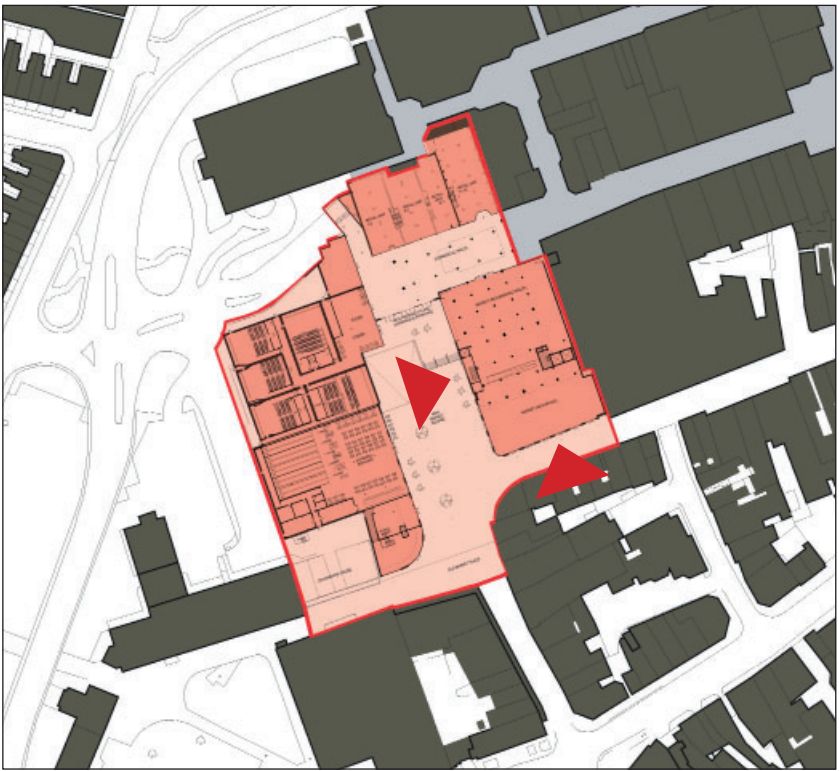

2 PROPOSED MARKET SQUARE EAST ELEVATION
1 : 100

	RED CLAY BRICK		LIGHT GREY BRICK		GLASS		FAIRFACED CONCRETE BLOCKWORK
	COPPER PANELLING / FINS / PLANT SCREENS		BLACK DIAMOND SHINGLES		CONCRETE PRECAST		




Victoria Street approach to New Market Square from the east



NOTE: landscape & public realm representation is indicative; strategy to be confirmed and design developed

Leisure / Cinema Elevation - Proposal

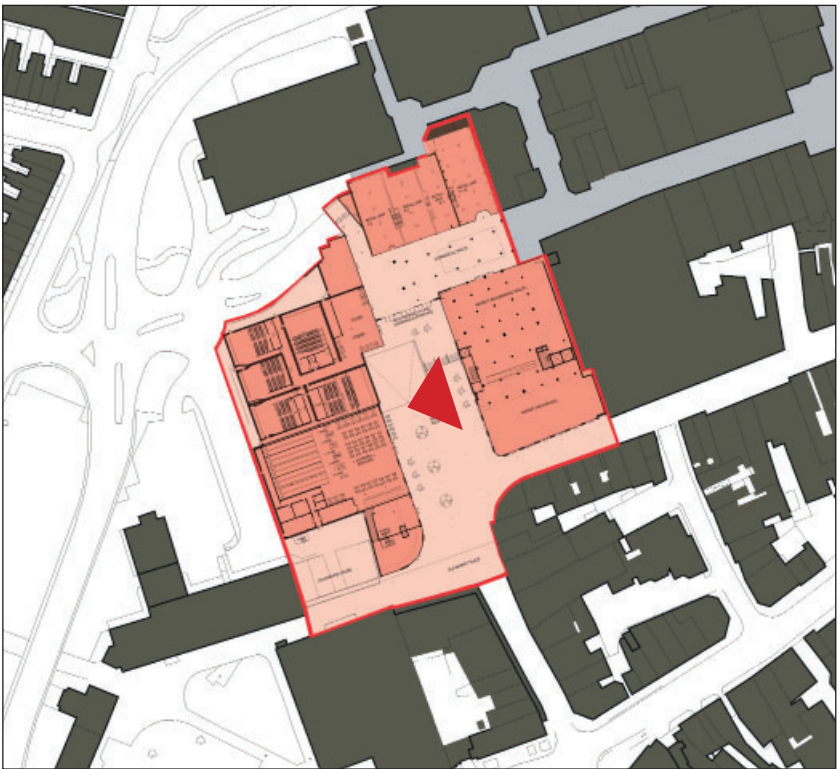

RED CLAY BRICK

COPPER PANELLING / FINS / PLANT SCREENS


LIGHT GREY BRICK

BLACK DIAMOND SHINGLES

GLASS

CONCRETE PRECAST

FAIRFACED CONCRETE BLOCKWORK

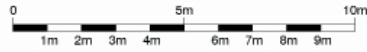


Arrival in New Market Square from Victoria Street looking west



NOTE: landscape & public realm representation is indicative; strategy to be confirmed and design developed

Freshney Place / Bull Ring Elevations - Proposal

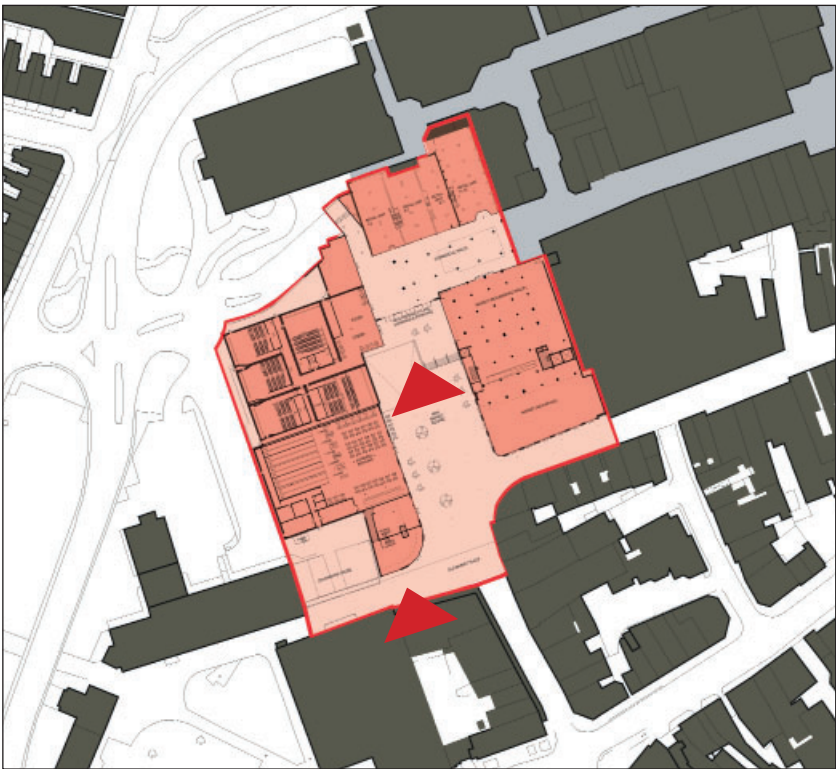

3 PROPOSED MARKET SQUARE SOUTH ELEVATION
1 : 100



4 PROPOSED BULL RING LANE ELEVATION
1 : 100

Pre-App Two - looking north-east back across New Market Square



NOTE: landscape & public realm representation is indicative; strategy to be confirmed and design developed